



Etage.



3 1/2 Rok, 109,6 m² trapphusförääd.
Nr 28.

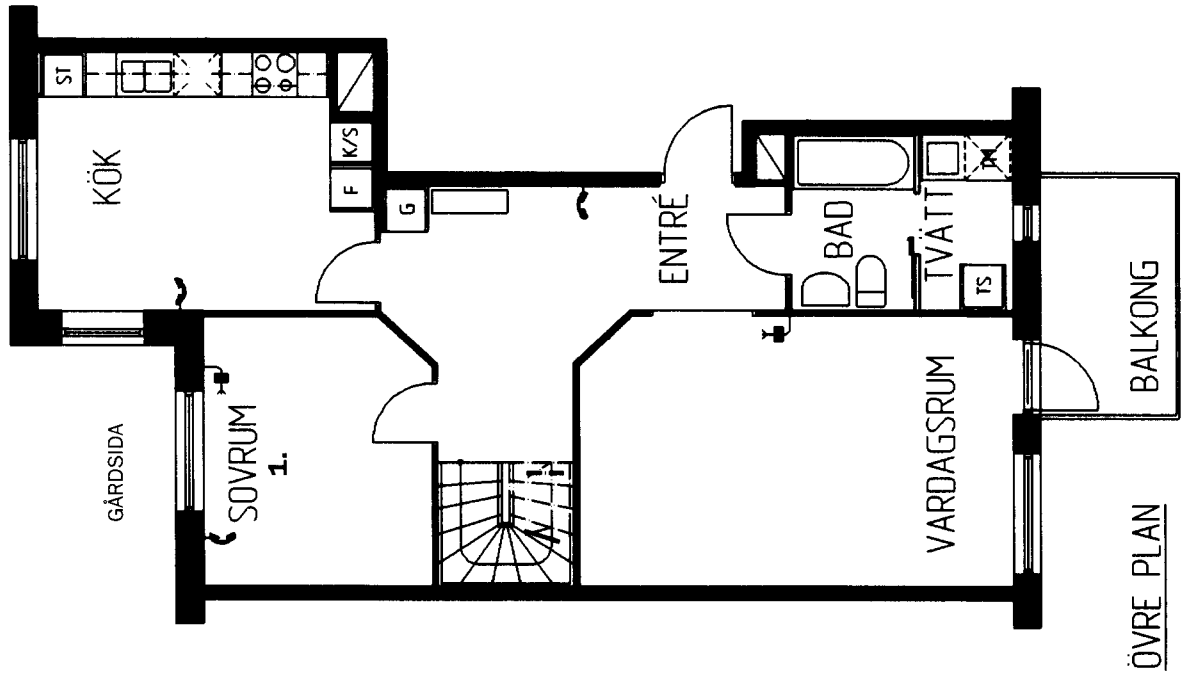


ÖVRE PLAN

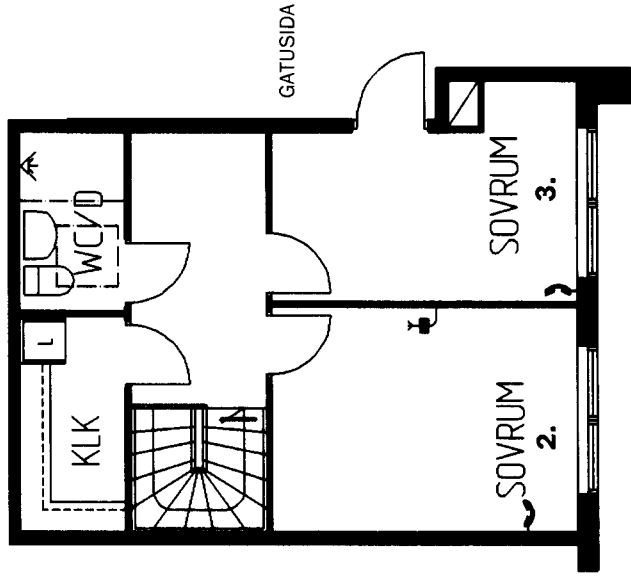


NEDRE PLAN

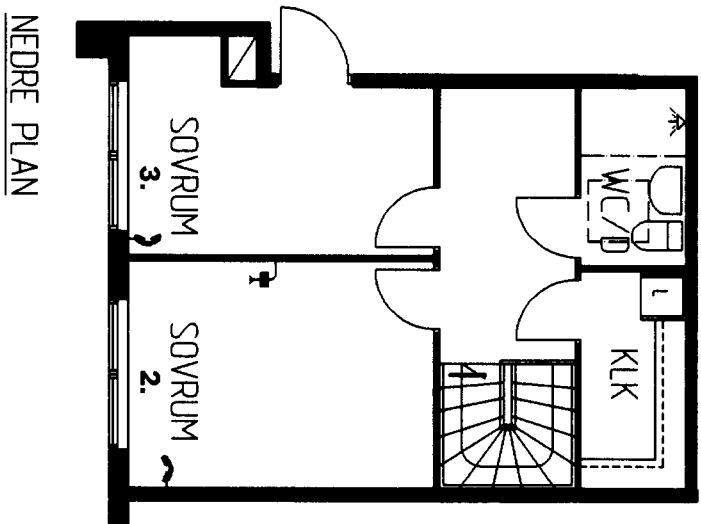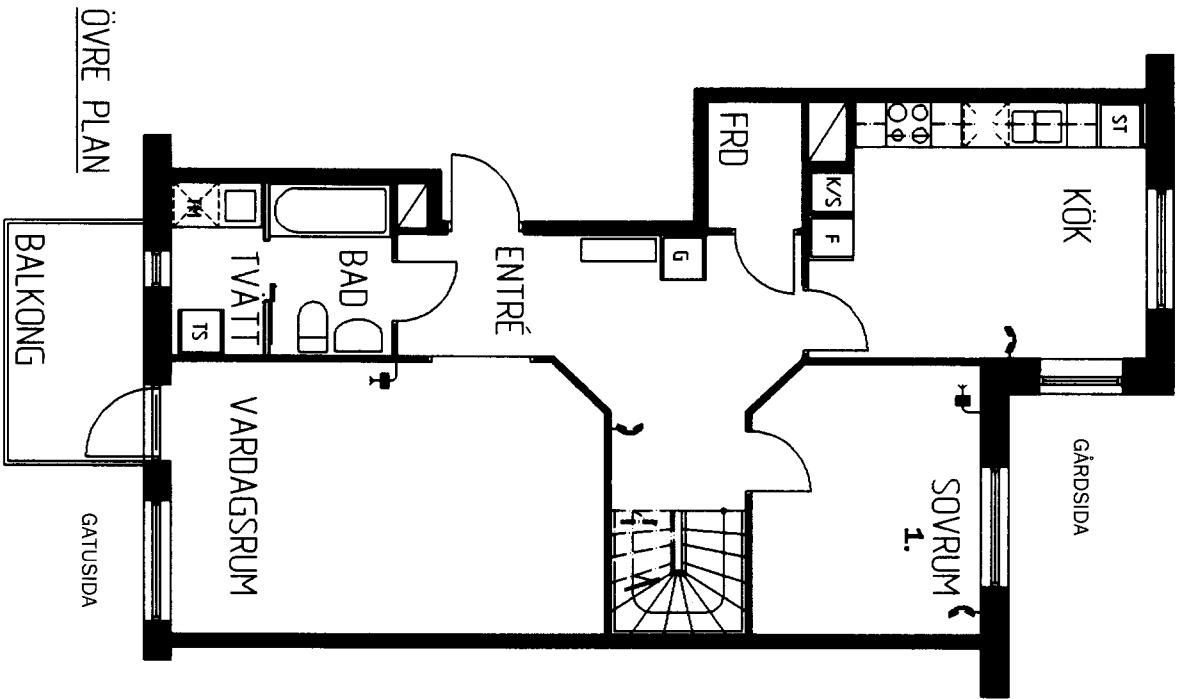

3 1/2 Rok, 116,2 m². Nr. 29.

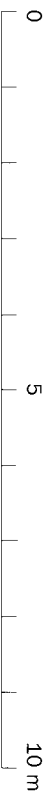



SK 1:100

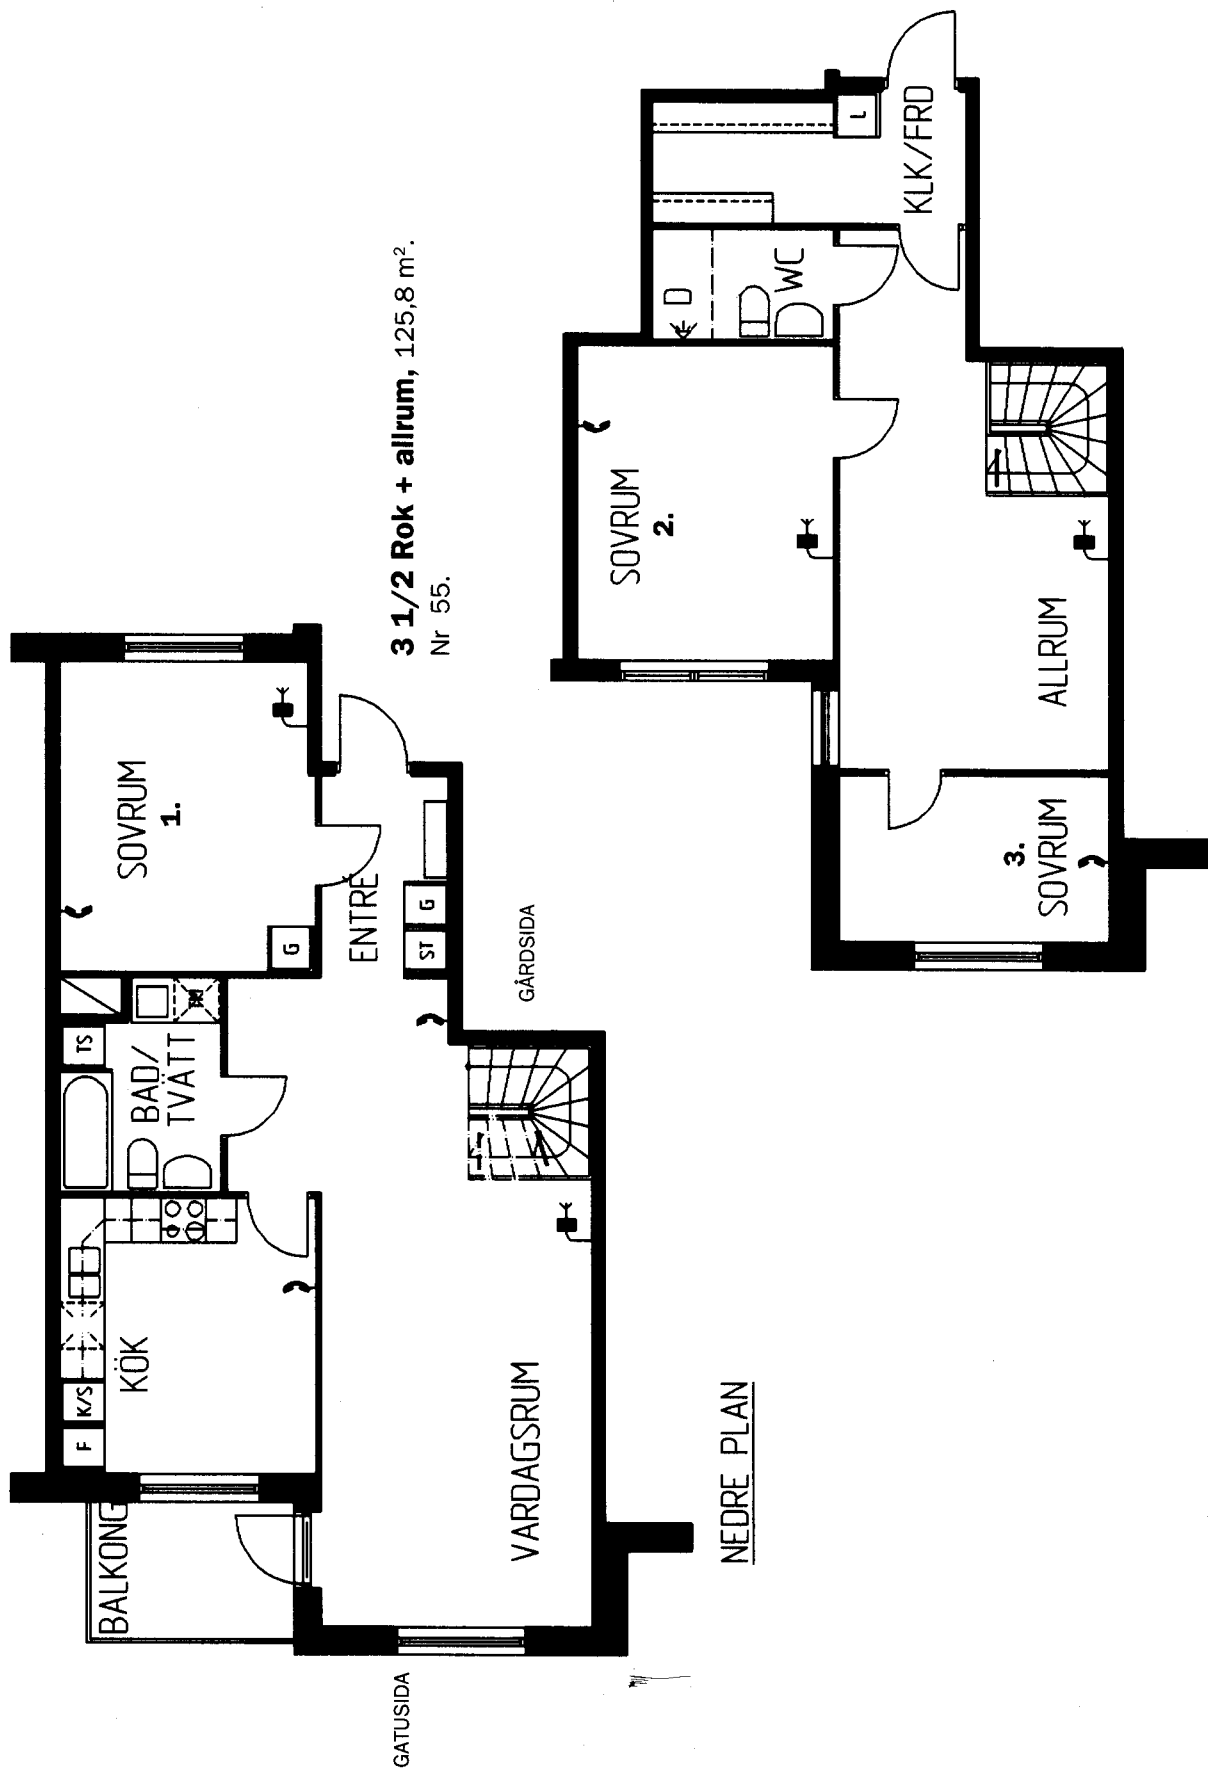

3 1/2 Rok + allrum, 125,8 m².
 Nr 55.

NEDRE PLAN

ÖVRE PLAN

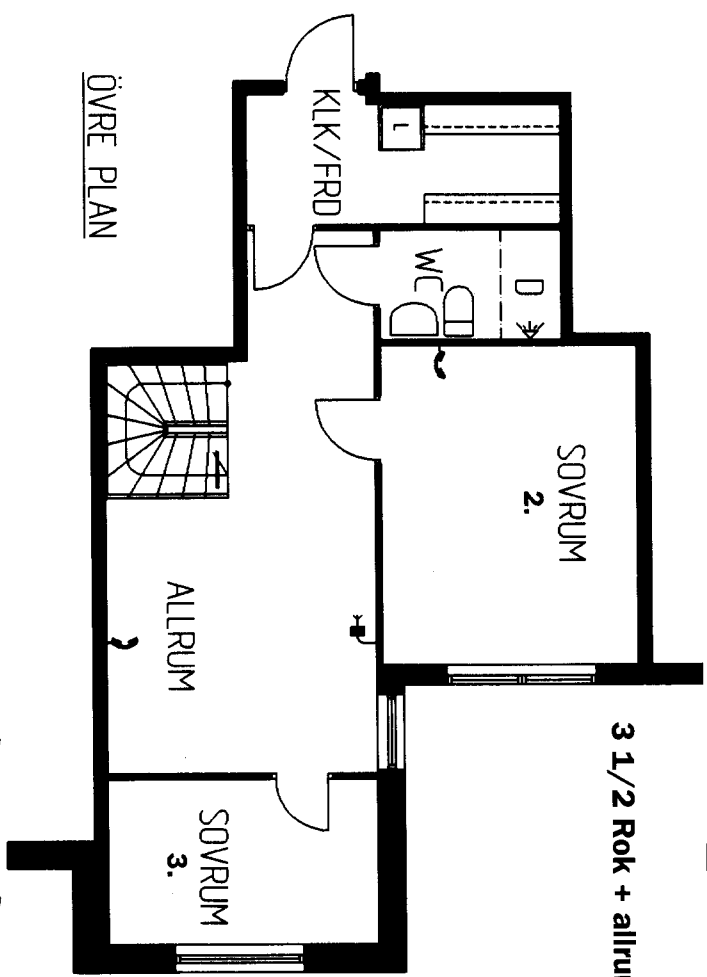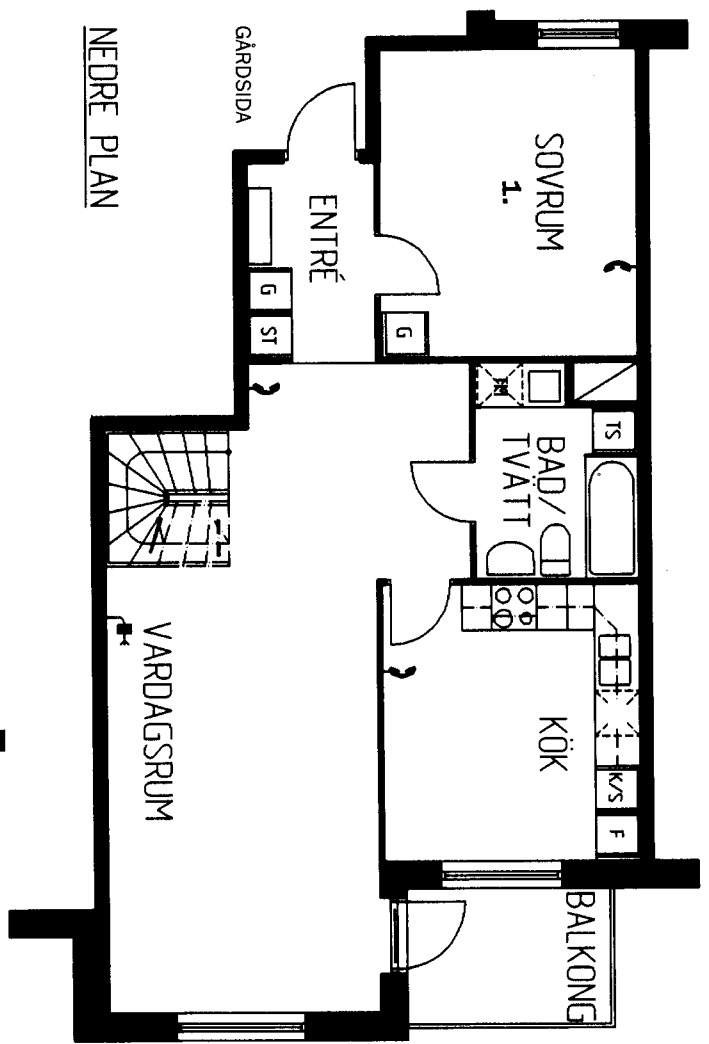

3 1/2 Rok + allrum, 126,3 m². Nr 16.